


## Appendix H. Alternative Interchange Concepts and Future Provisions for SR-30

*This page is intentionally left blank.*

**DISCLAIMER:**

Locations of improvements in this project are conceptual in nature and subject to additional study, review, and approval of the Arizona Department of Transportation, Federal Highway Administration, and the appropriate municipal jurisdiction. Final project alignments and rights of way will be determined following completion of appropriate planning, environmental, and design studies. While every effort has been made to ensure the accuracy of this information, the Maricopa Association of Governments makes no warranty, expressed or implied, as to its accuracy and expressly disclaims liability for the accuracy thereof.

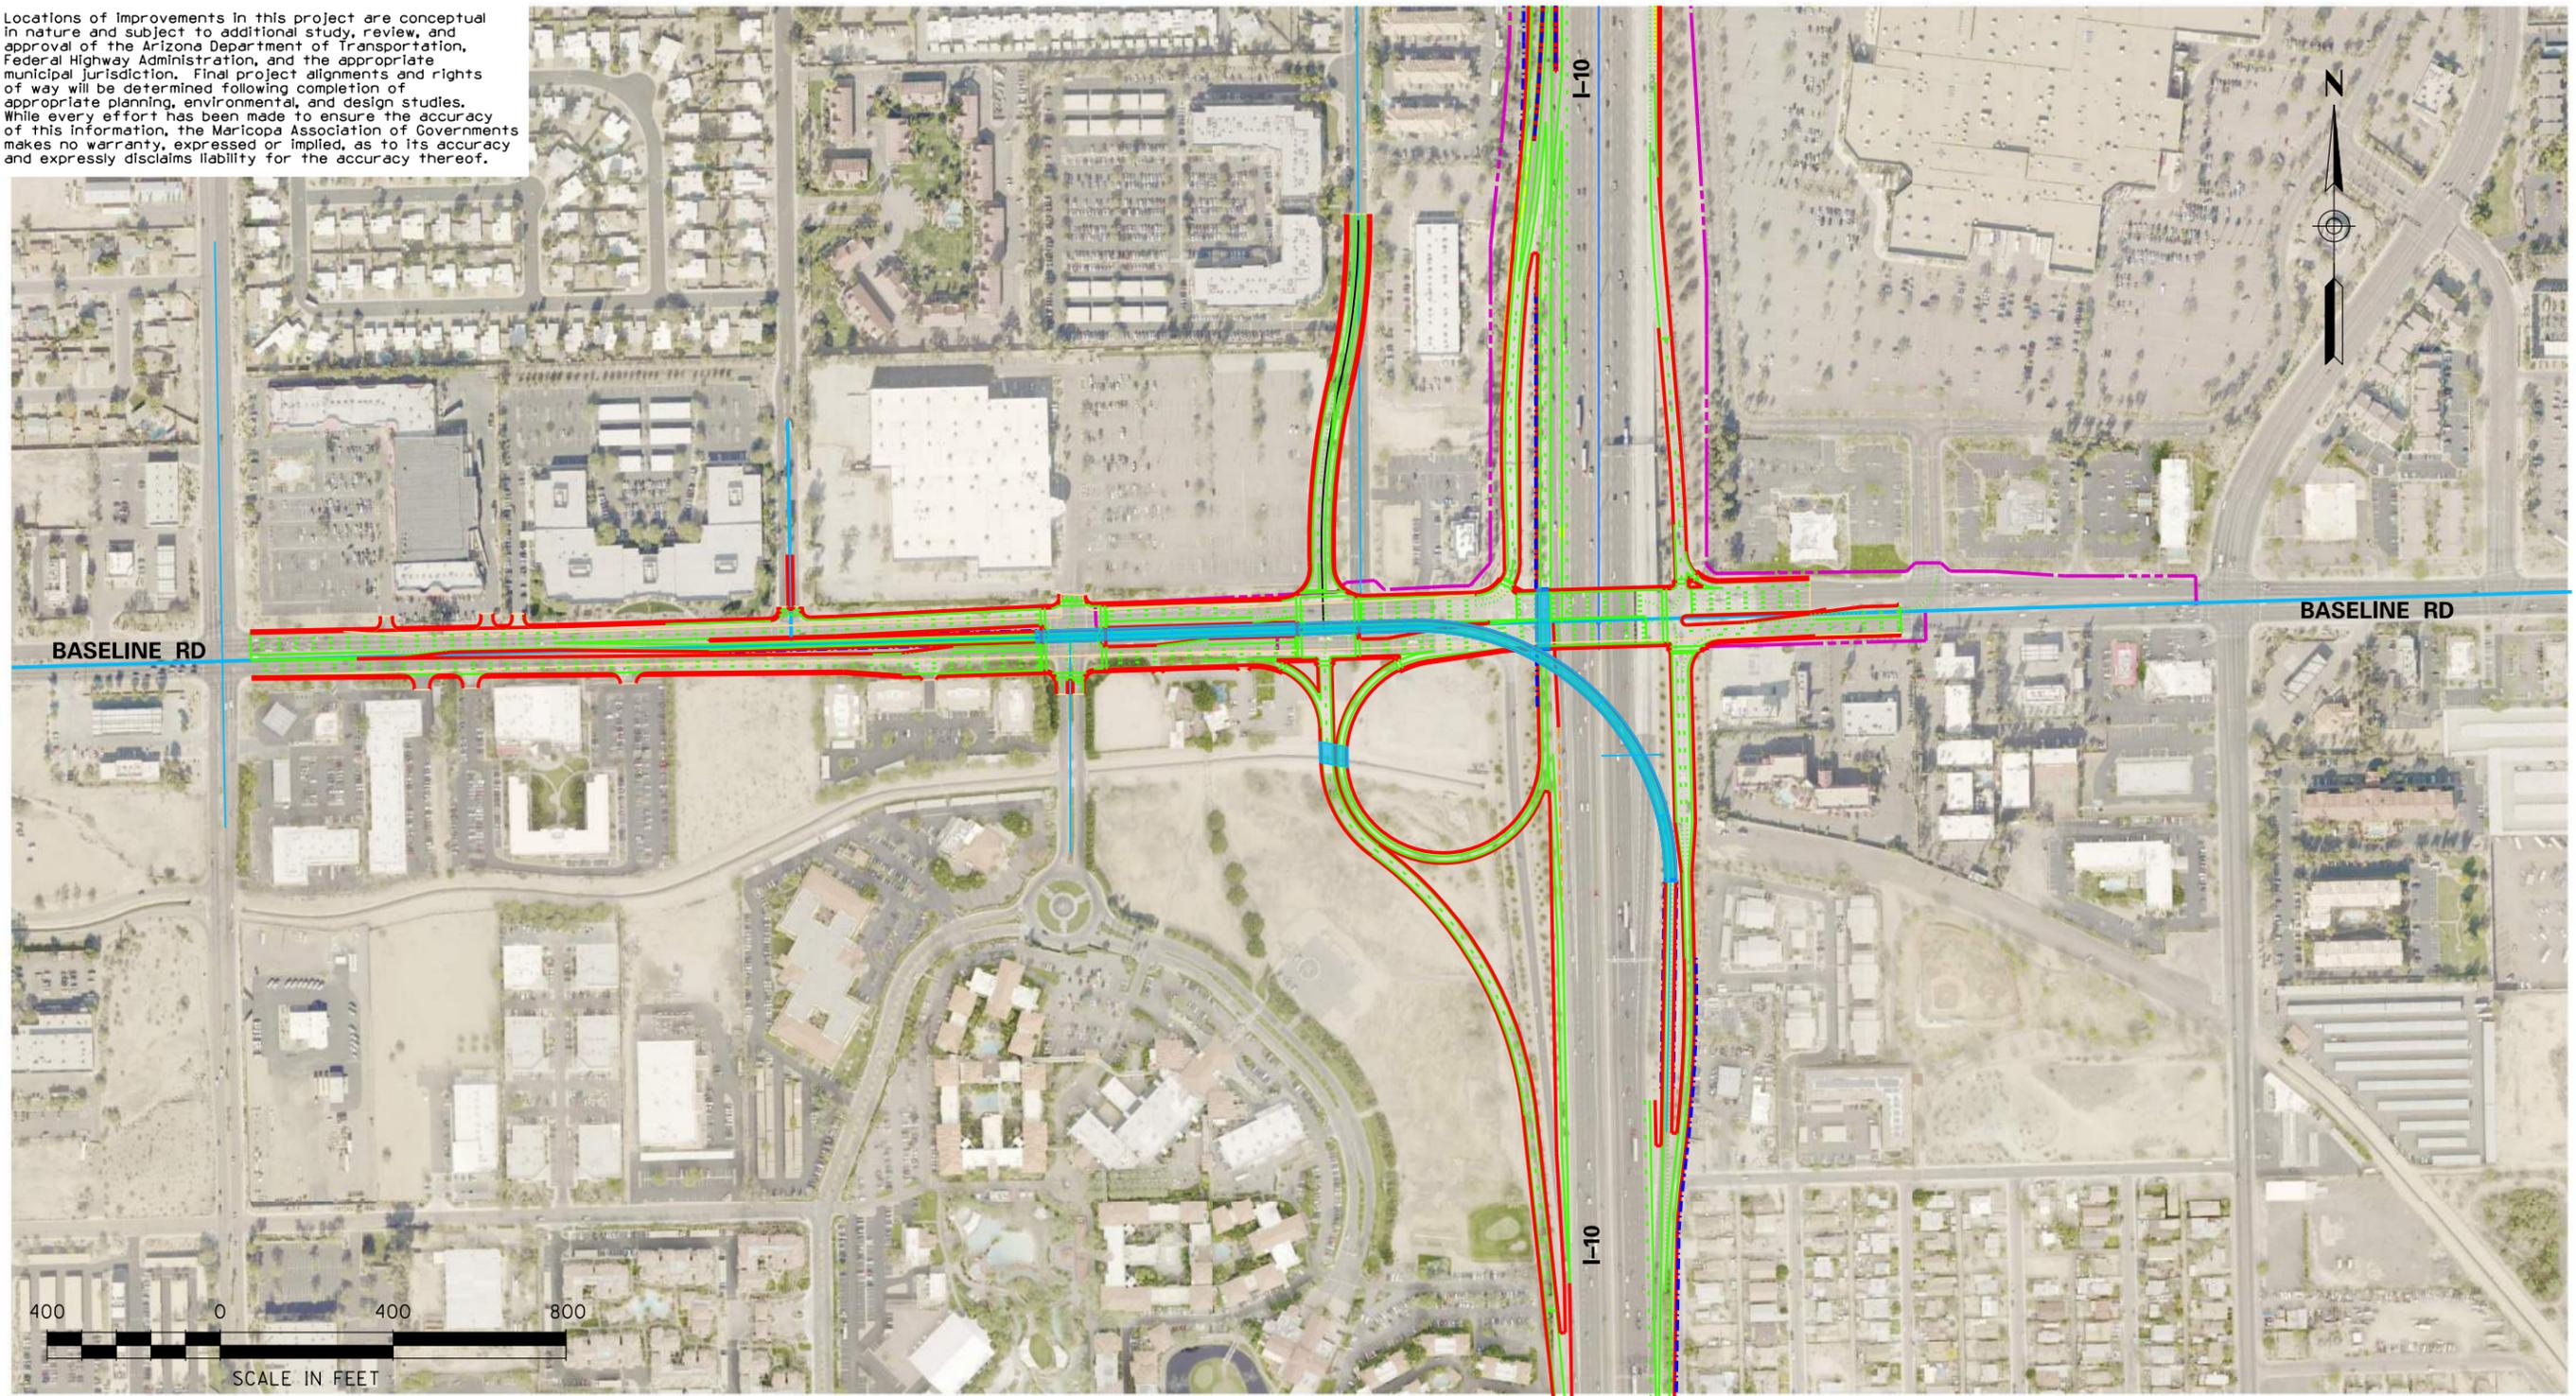


Jan. 20, 2017

**I-10-17 "SPINE" CORRIDOR MASTER PLAN  
ALTERNATIVE INTERCHANGE CONSIDERED  
BASELINE RD - ALT 1**

**LEGEND**

- Edge of Pavement
- - - Walls
- · - · - New Right of Way
- · - · - Existing Right of Way
- · - · - Striping
- Bridges
- Pedestrian Bridges

**H-1**

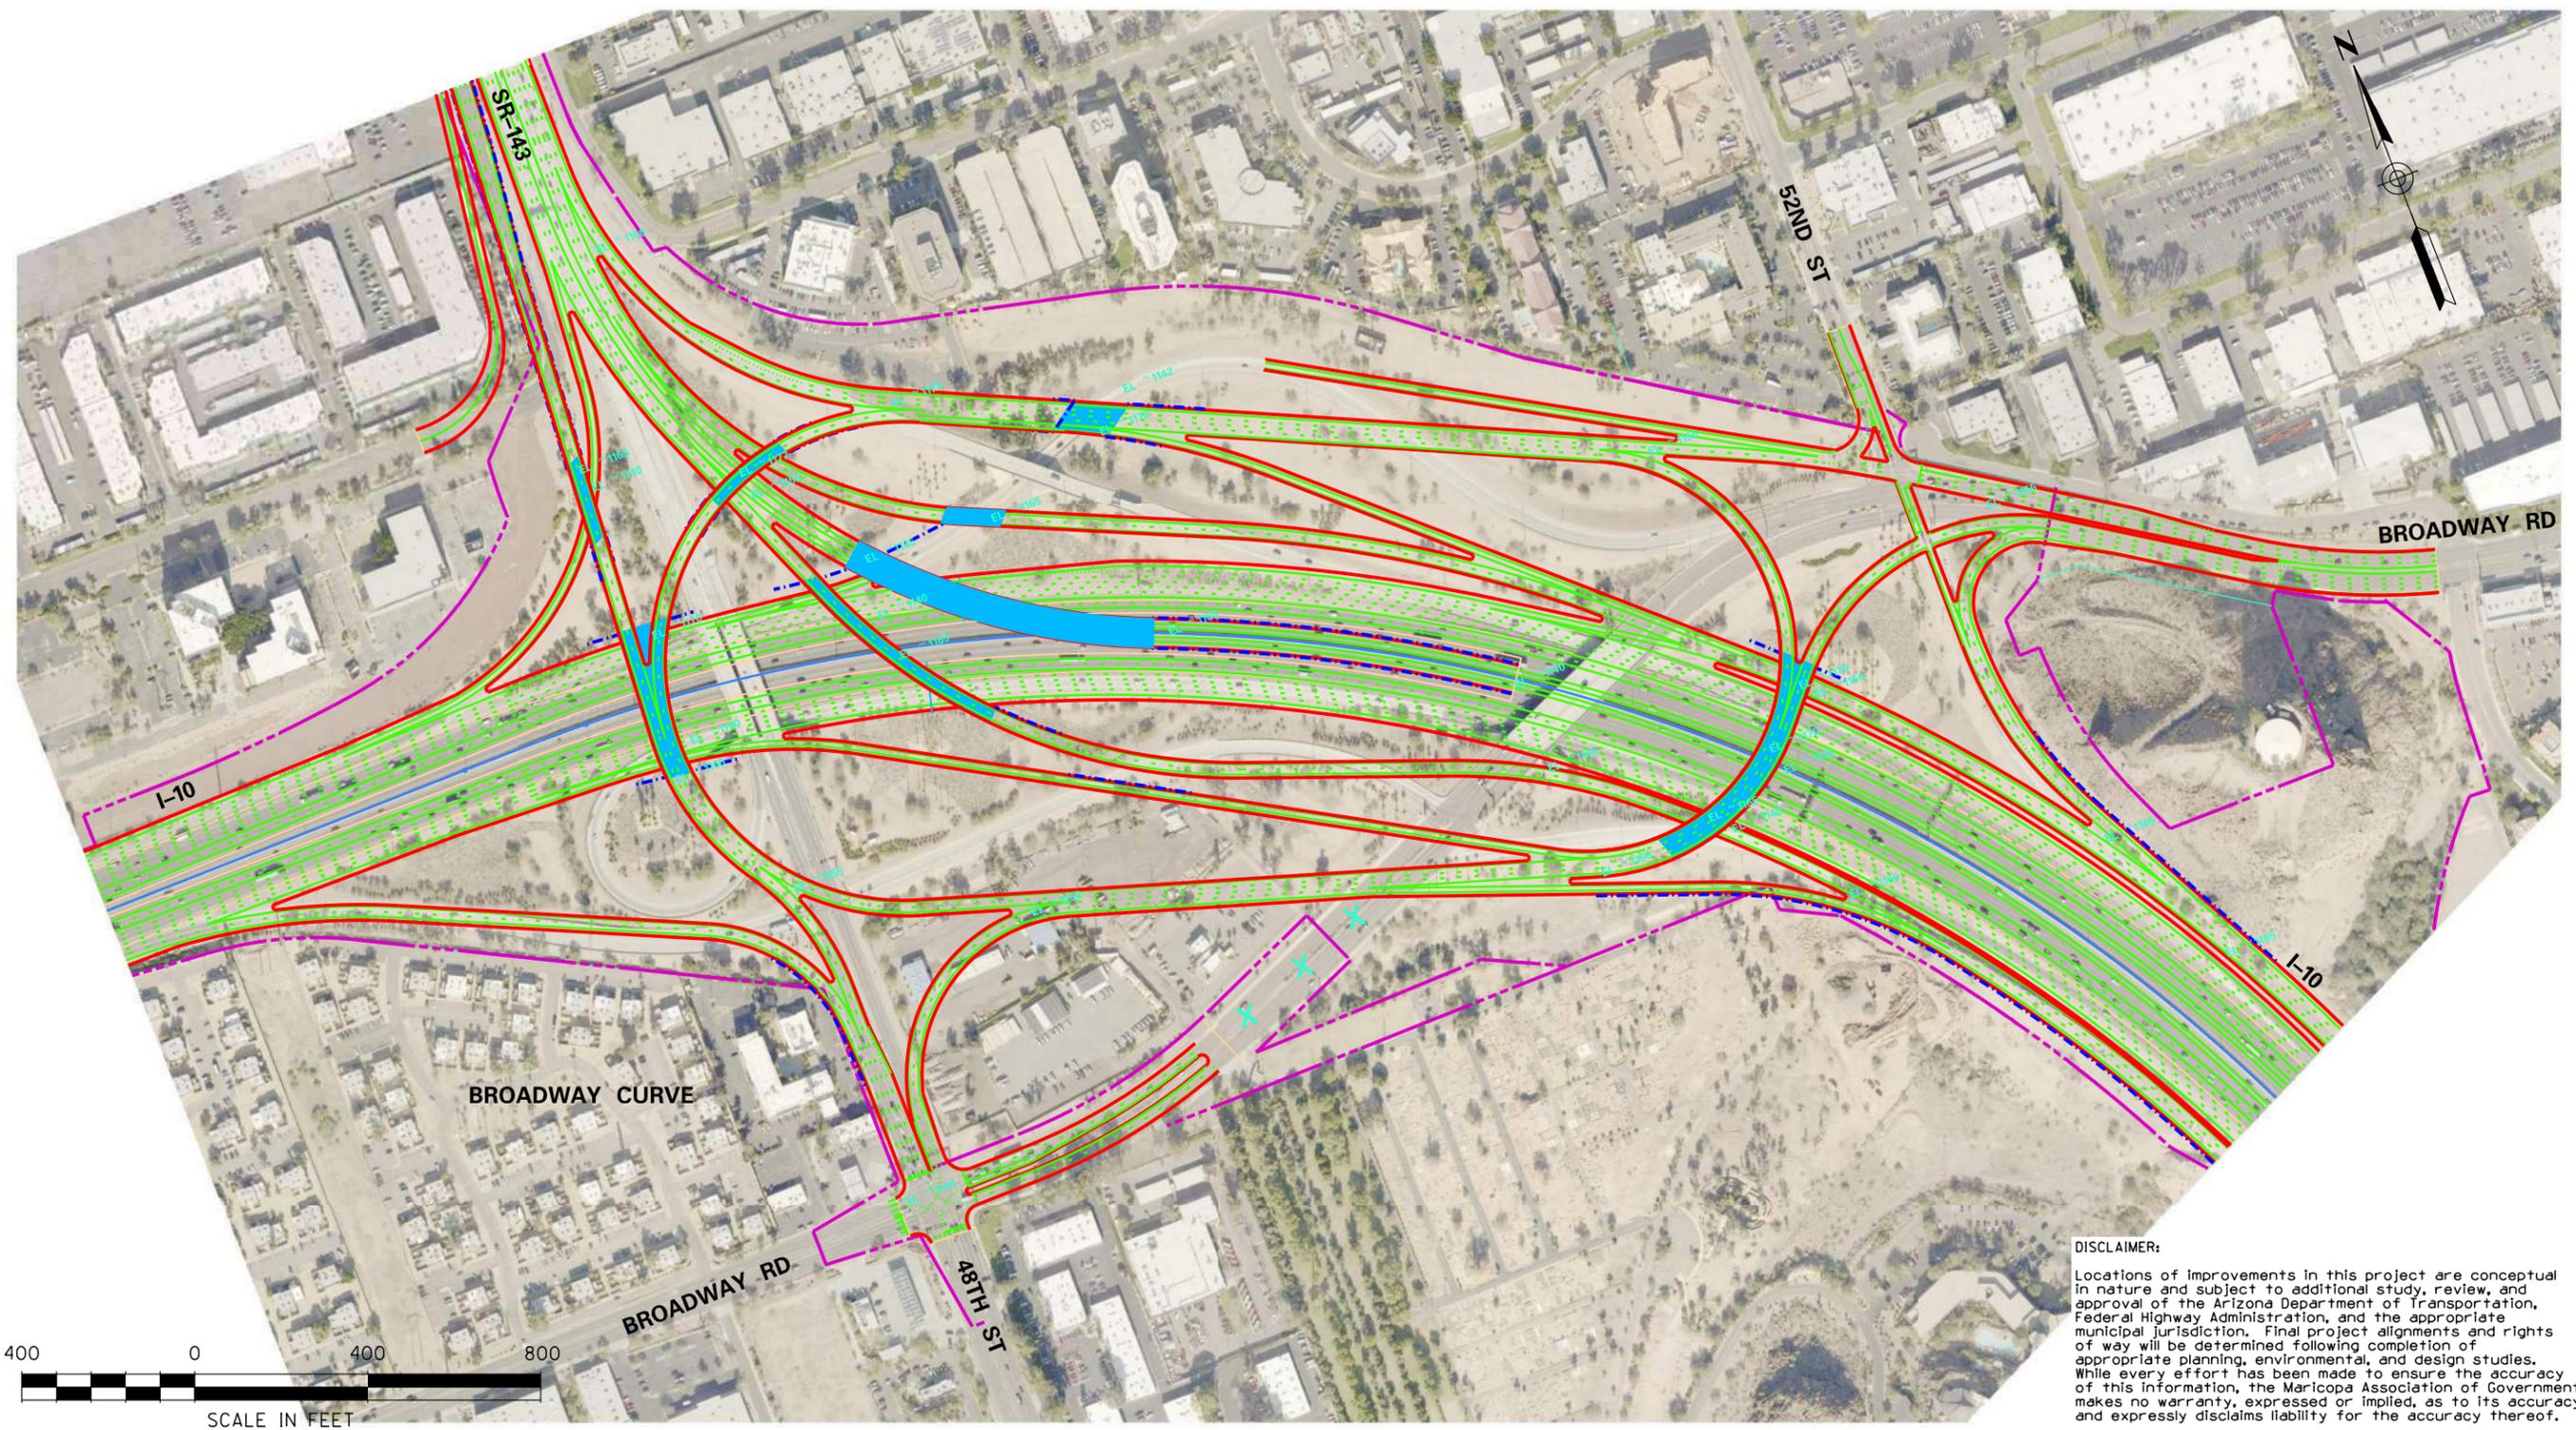

**DISCLAIMER:**  
 Locations of improvements in this project are conceptual in nature and subject to additional study, review, and approval of the Arizona Department of Transportation, Federal Highway Administration, and the appropriate municipal jurisdiction. Final project alignments and rights of way will be determined following completion of appropriate planning, environmental, and design studies. While every effort has been made to ensure the accuracy of this information, the Maricopa Association of Governments makes no warranty, expressed or implied, as to its accuracy and expressly disclaims liability for the accuracy thereof.




Jan. 20, 2017

**I-101-17 "SPINE" CORRIDOR MASTER PLAN  
 ALTERNATE INTERCHANGE CONSIDERED  
 SR-143 - ALT 2**

LEGEND			
	Edge of Pavement		New Right of Way
	Walls		Existing Right of Way
	Striping		Bridges
	Pedestrian Bridges		

**H-2**

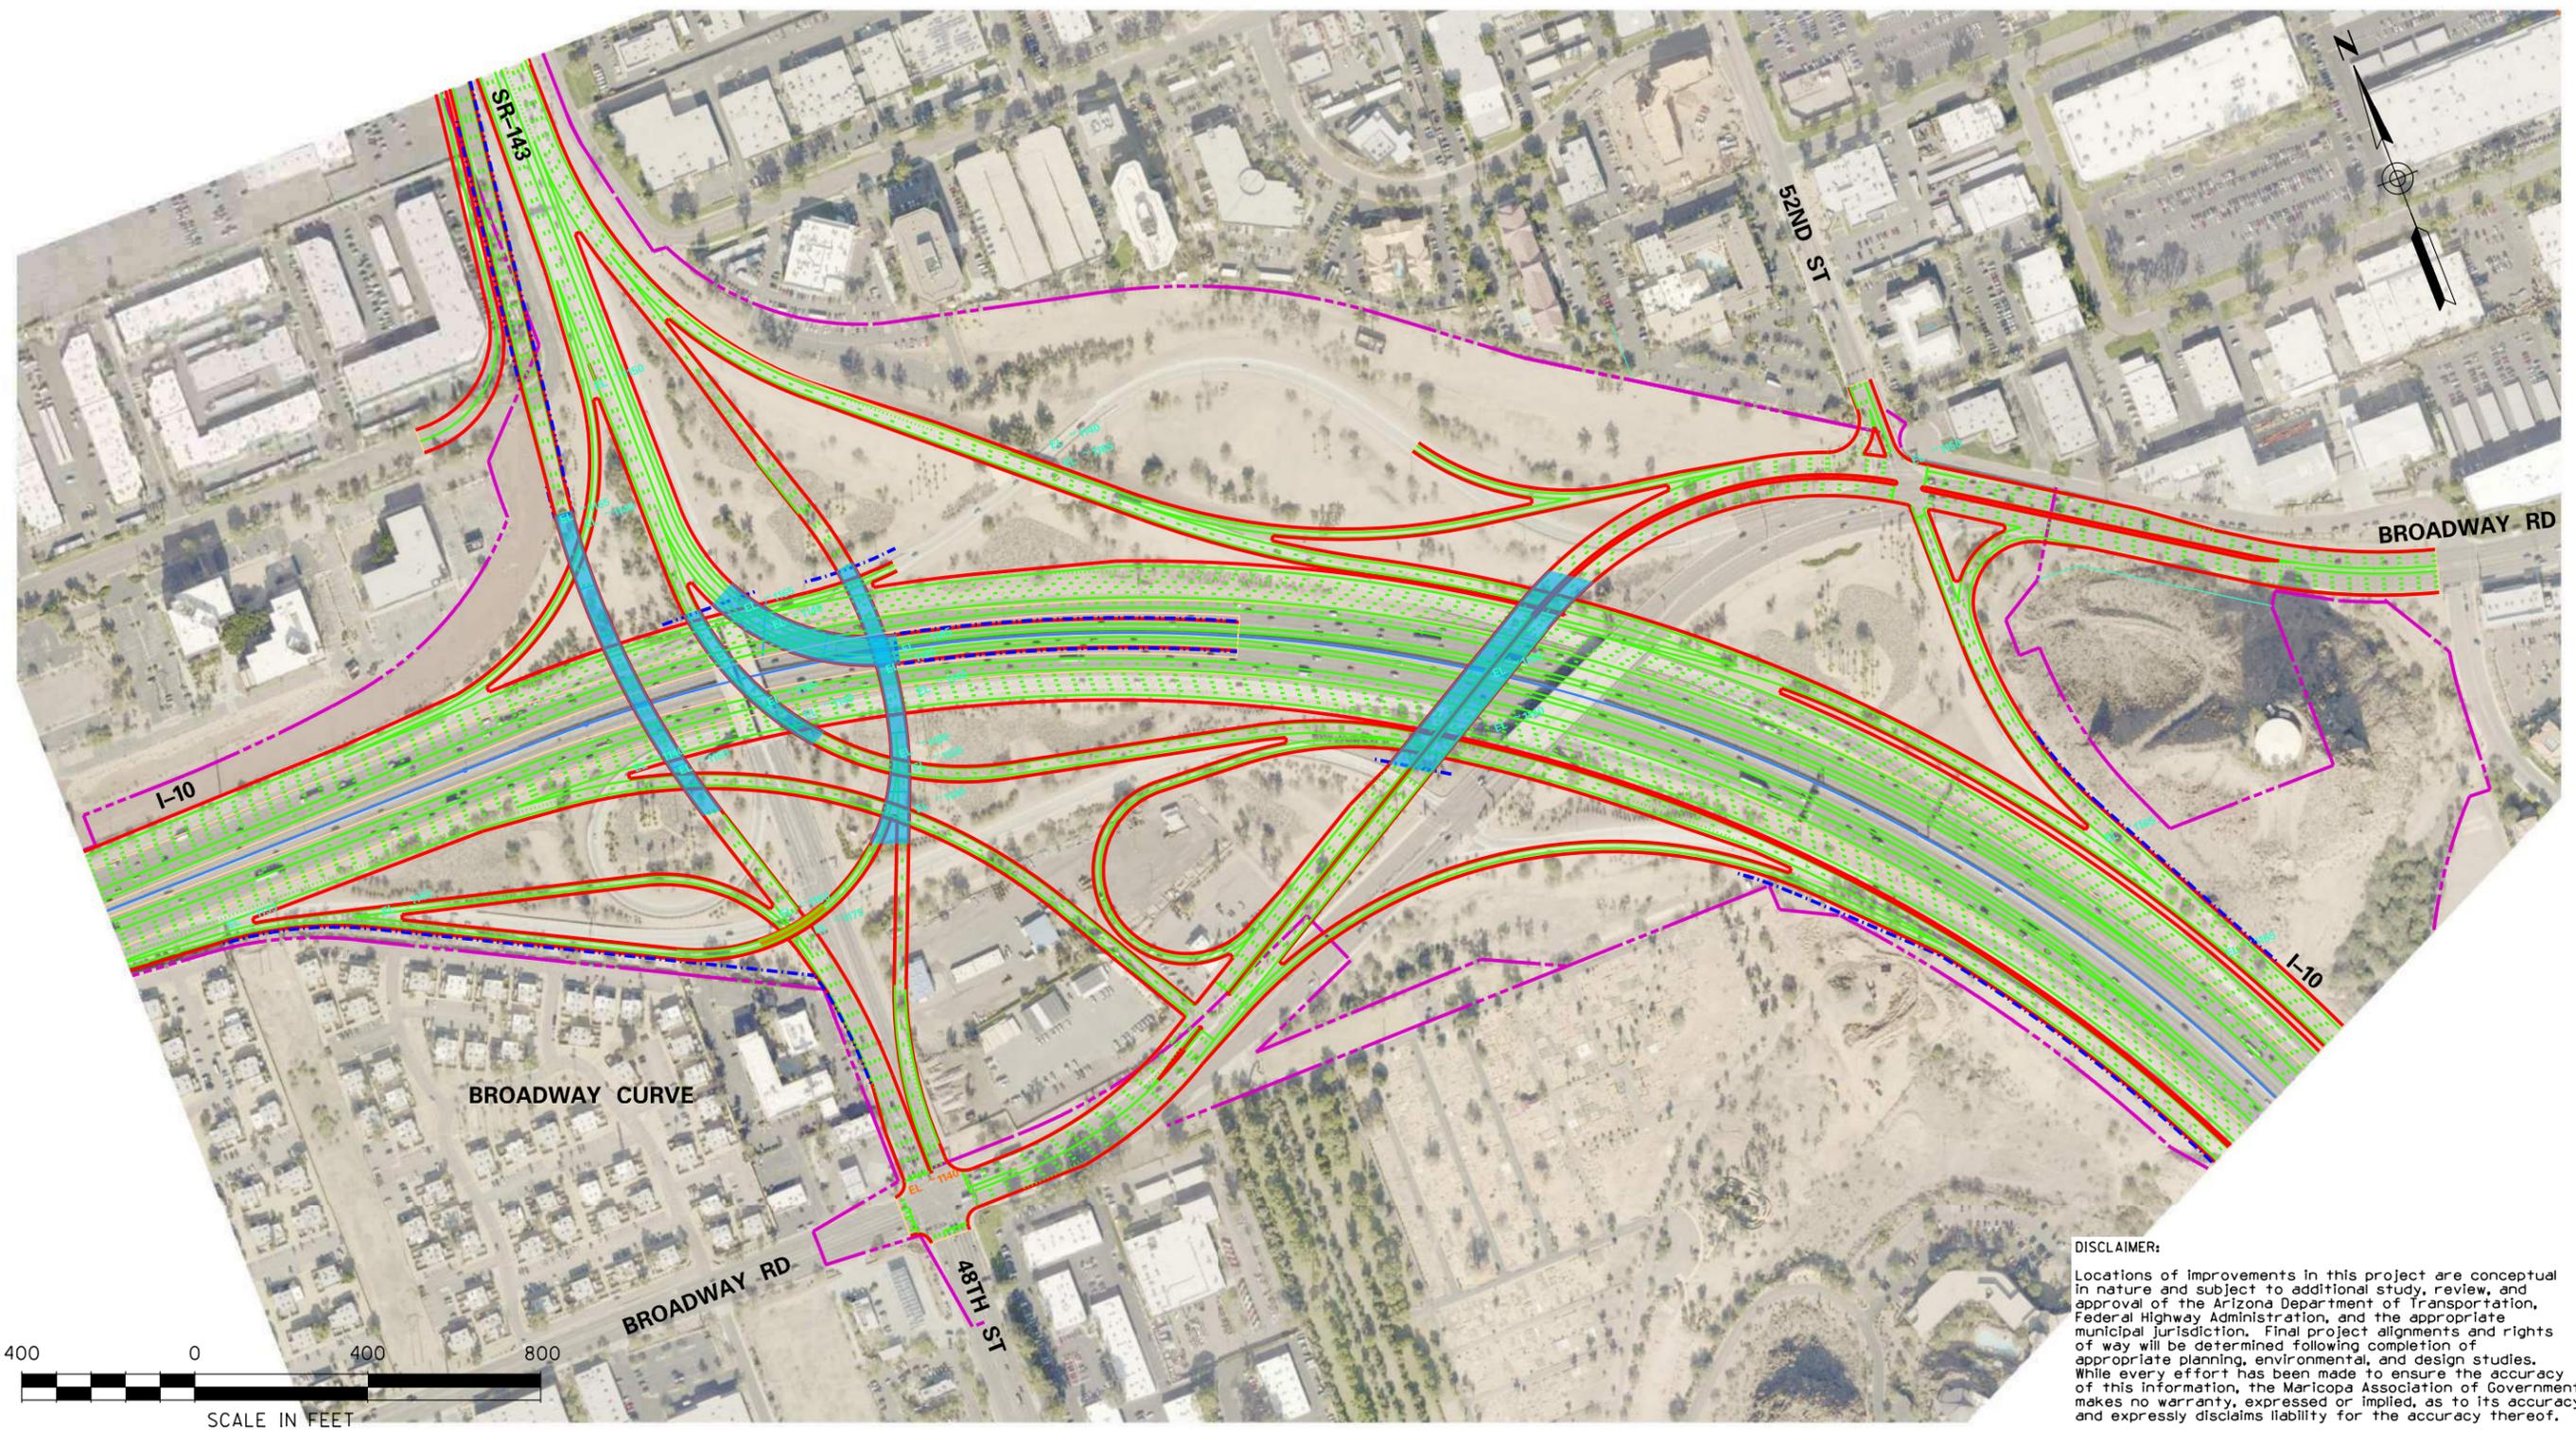

**DISCLAIMER:**  
 Locations of improvements in this project are conceptual in nature and subject to additional study, review, and approval of the Arizona Department of Transportation, Federal Highway Administration, and the appropriate municipal jurisdiction. Final project alignments and rights of way will be determined following completion of appropriate planning, environmental, and design studies. While every effort has been made to ensure the accuracy of this information, the Maricopa Association of Governments makes no warranty, expressed or implied, as to its accuracy and expressly disclaims liability for the accuracy thereof.




Jan. 20, 2017

**I-101-17 "SPINE" CORRIDOR MASTER PLAN  
 ALTERNATE INTERCHANGE CONSIDERED  
 SR-143 - ALT 3**

<b>LEGEND</b>			
	Edge of Pavement		New Right of Way
	Walls		Existing Right of Way
	Striping		Bridges
	Pedestrian Bridges		

**H-3**

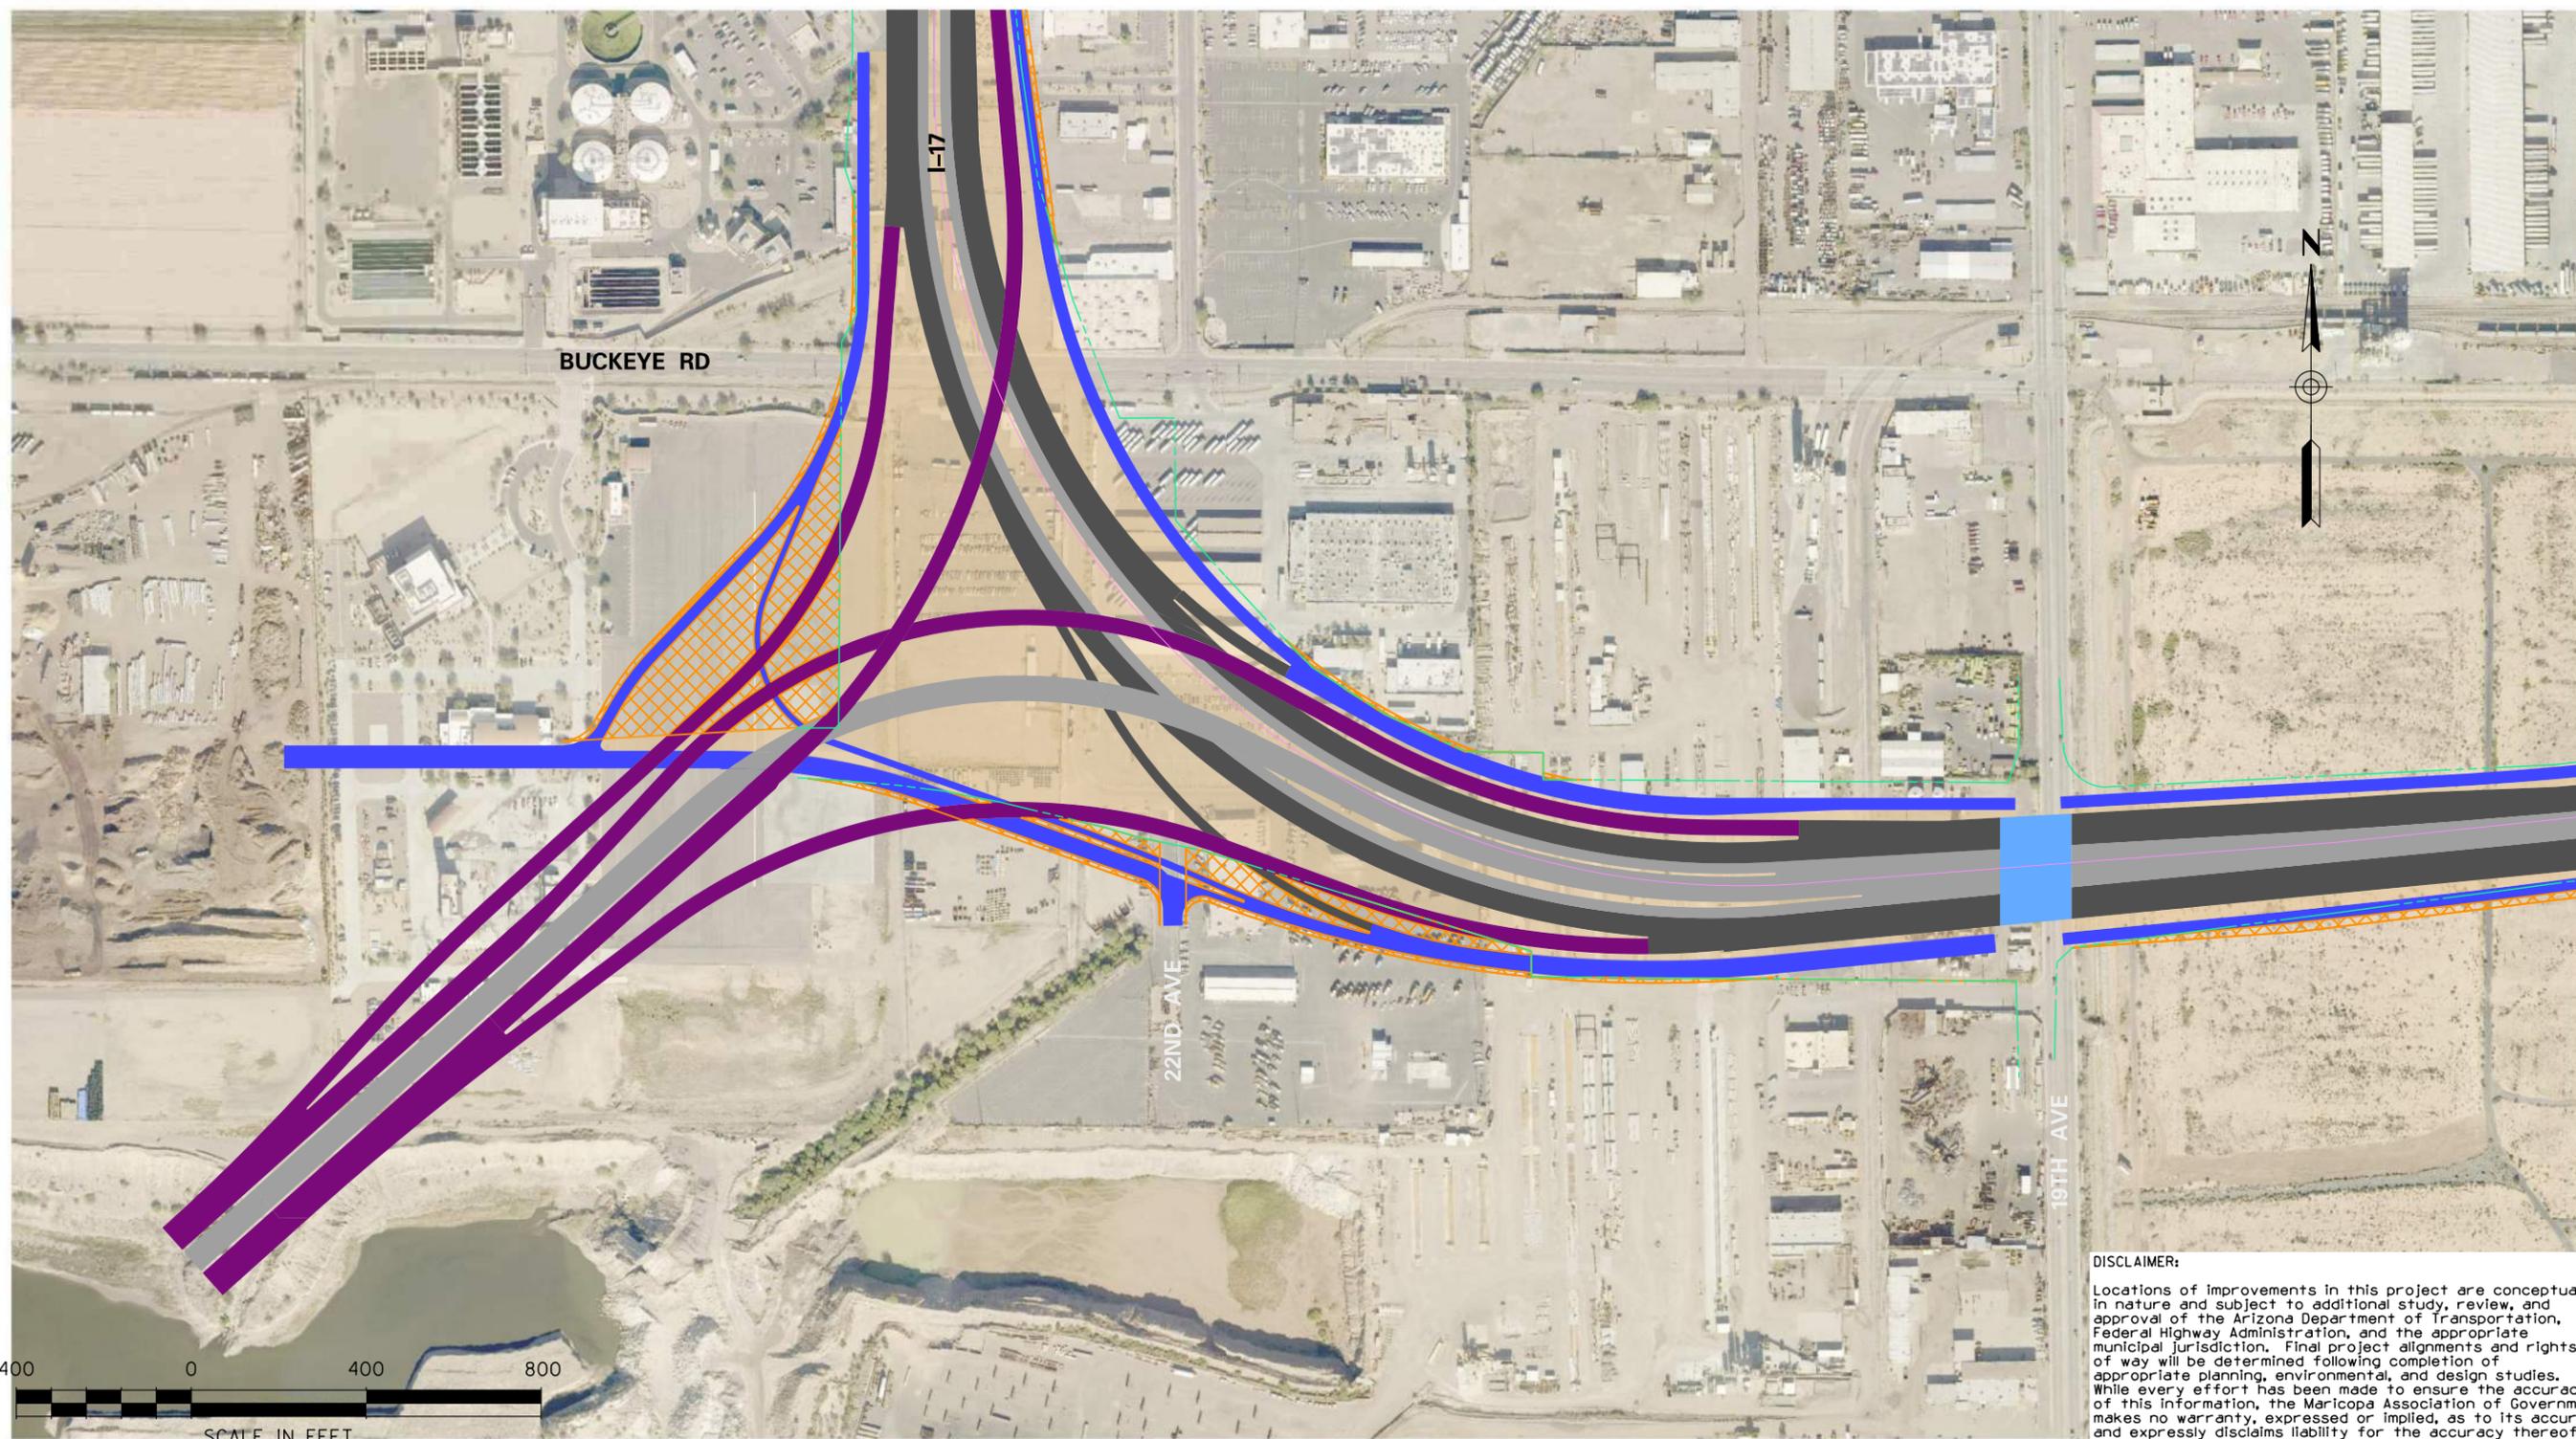

**DISCLAIMER:**  
 Locations of improvements in this project are conceptual in nature and subject to additional study, review, and approval of the Arizona Department of Transportation, Federal Highway Administration, and the appropriate municipal jurisdiction. Final project alignments and rights of way will be determined following completion of appropriate planning, environmental, and design studies. While every effort has been made to ensure the accuracy of this information, the Maricopa Association of Governments makes no warranty, expressed or implied, as to its accuracy and expressly disclaims liability for the accuracy thereof.




Jan. 20, 2017

**I-10-I-17 "SPINE" CORRIDOR MASTER PLAN  
 ALTERNATE INTERCHANGE CONSIDERED  
 FUTURE PROVISION FOR SR-30 - ALT 4**

<b>LEGEND</b>			
	General Purpose Lane		System Ramp
	HOV Lane		Frontage Road
			Right of Way
			I-17 Bridge
			New Right of Way

**H-4**

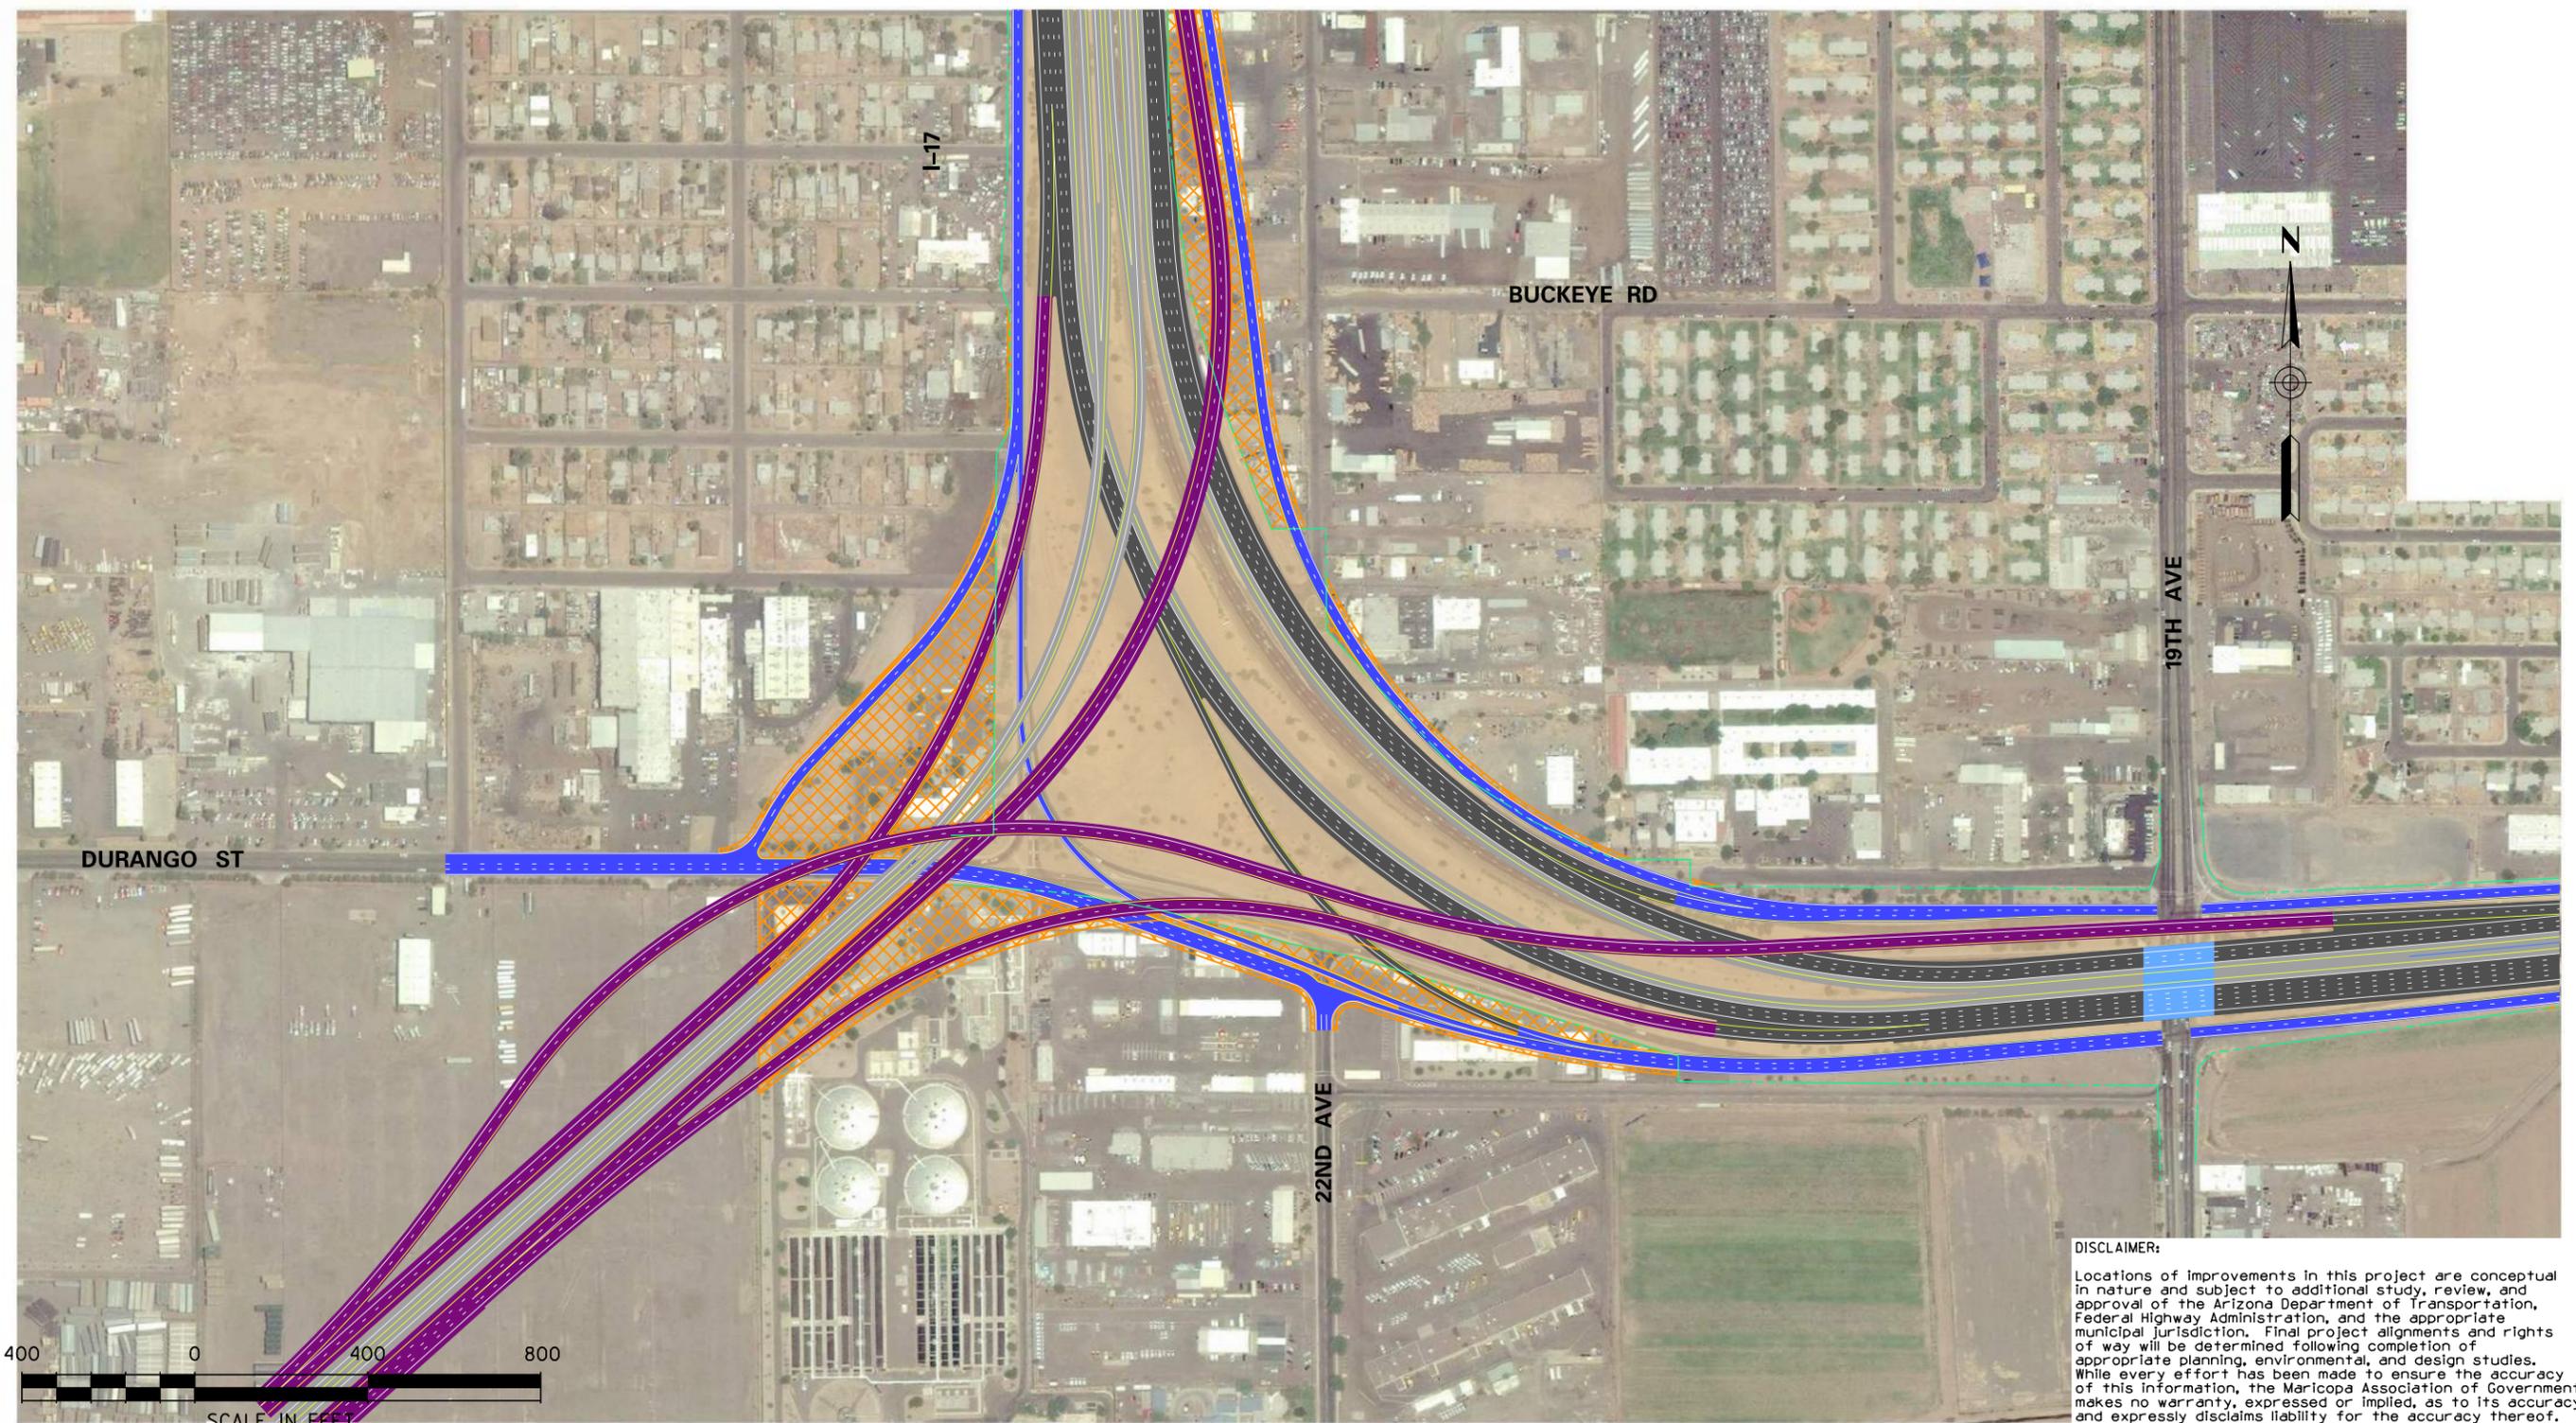

**DISCLAIMER:**  
 Locations of improvements in this project are conceptual in nature and subject to additional study, review, and approval of the Arizona Department of Transportation, Federal Highway Administration, and the appropriate municipal jurisdiction. Final project alignments and rights of way will be determined following completion of appropriate planning, environmental, and design studies. While every effort has been made to ensure the accuracy of this information, the Maricopa Association of Governments makes no warranty, expressed or implied, as to its accuracy and expressly disclaims liability for the accuracy thereof.



Jan. 20, 2017

**I-10-I-17 "SPINE" CORRIDOR MASTER PLAN  
 ALTERNATE INTERCHANGE CONSIDERED  
 FUTURE PROVISION FOR SR-30 - ALT 5**

<b>LEGEND</b>			
	General Purpose Lane		System Ramp
	HOV Lane		Frontage Road
			Right of Way
			I-17 Bridge
			New Right of Way

**H-5**

*This page is intentionally left blank.*